
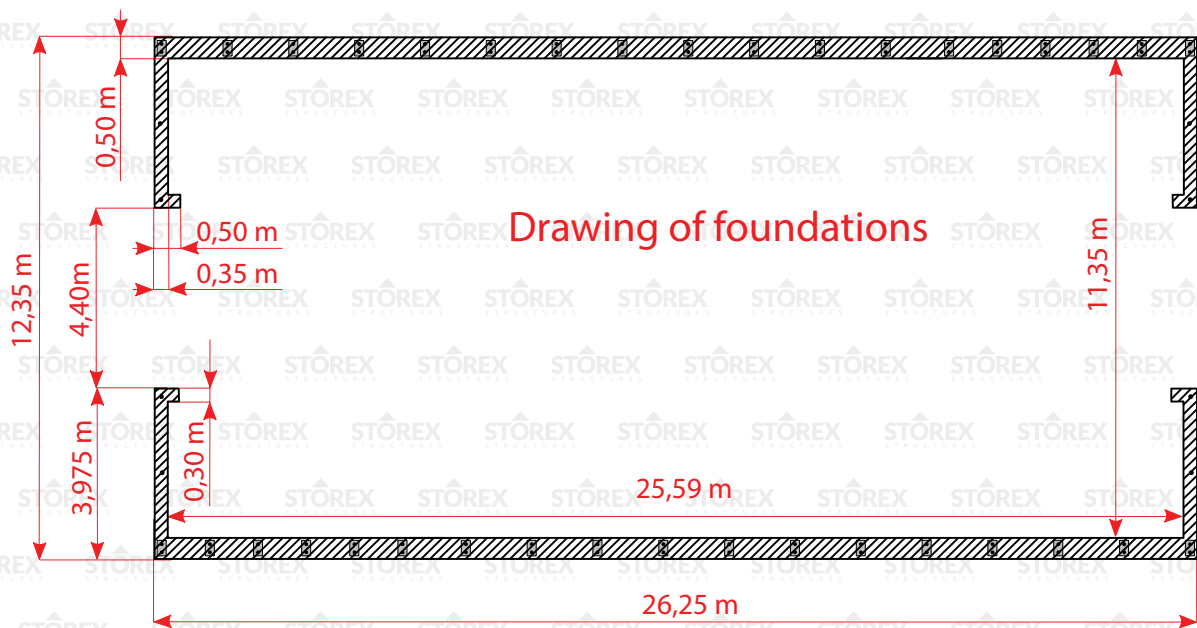


# EURO 315

Technical drawings

## 26 × 12,2 × 5,8 m, 315 m<sup>2</sup>

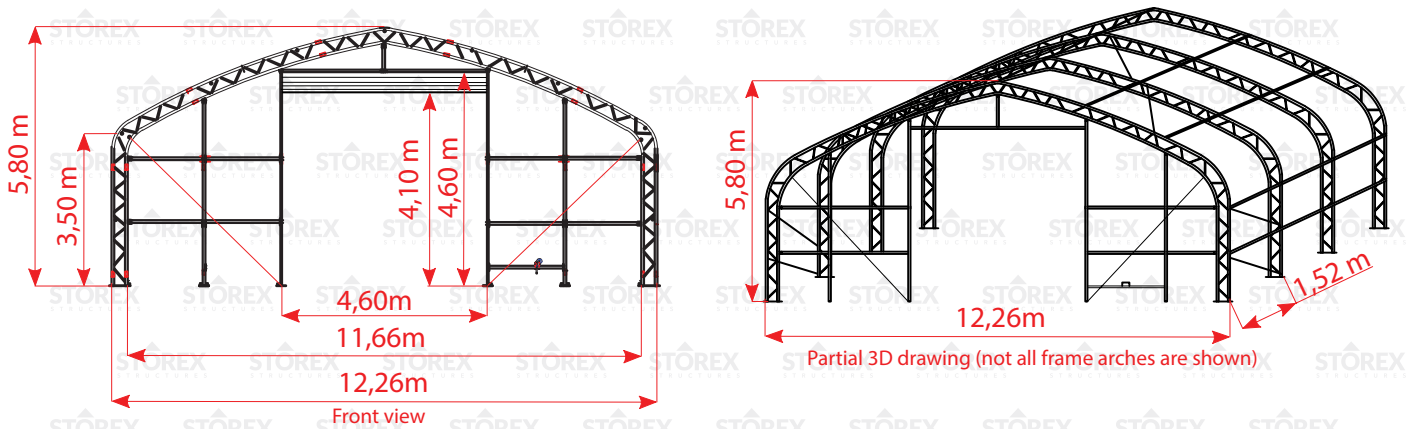

Drawing of foundations